

OBIEKT: gmina Dobra ul. Rynek 28 długość: nr 668/1/668/2/667/2/667/2	SKALA: 1: 500
--	---------------------------------

[illegible]

Na niniejszym wótniku wykazano następujące projekty obiektów budowlanych, w tym uzbrojenia podziemnego terenu:

- 1.
- 2.
- 3.
- 4.

aparatura elektromagnetyczną -
- z literą A

3. bezpodległych pomiarów powyższych
- bez litery

Wyższy niż 12 nie oferujemy

Starek, Relekt

17.06.2004

Wtorników w:

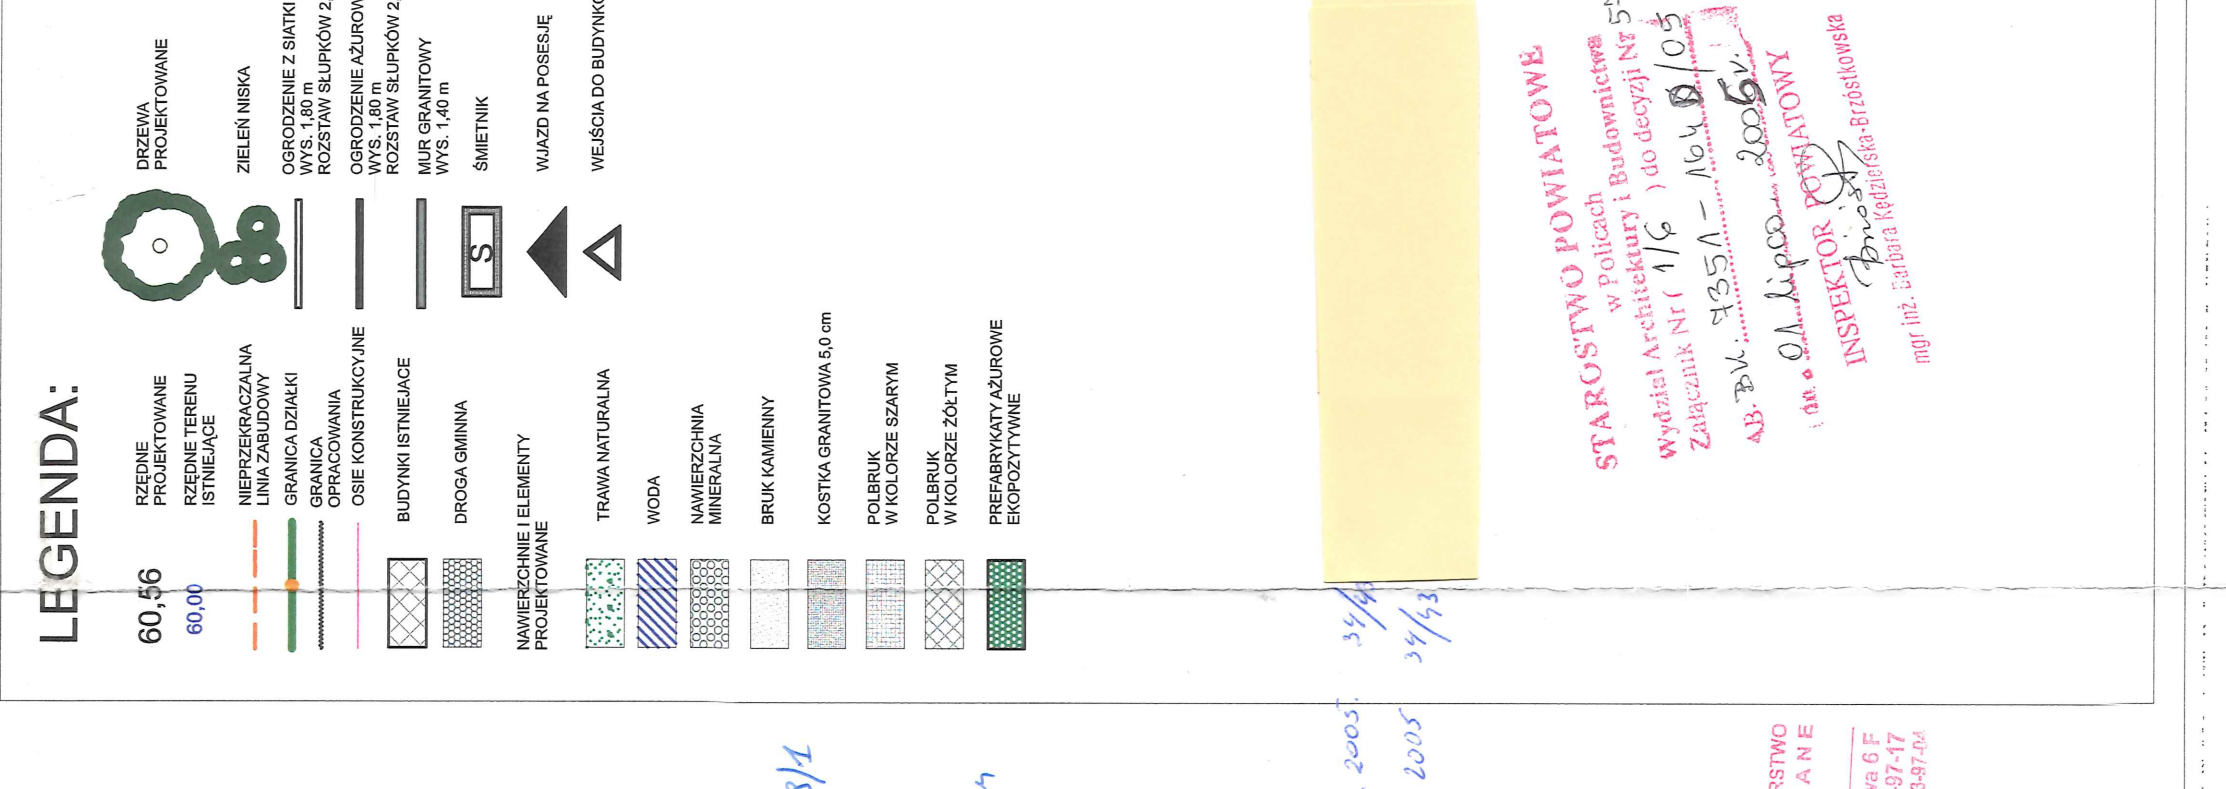
(miejscu od placówki)

Kierownik Jednostki Wykonawczej: mgr Andrzej

Wojciech Kostelud

STECZKA, dnia: 17.06.2004

[illegible][illegible]

[illegible]

NAME	UNIFORM	WEIGHT	WEAVER	1	2	
NAME	UNIFORM	WEIGHT	WEAVER	1	2	

The drawing shows a plot of land with the following details:

- Vertices:** Labeled A, B, C, D, E, F, G, H.
- Dimensions (m):**
 - A-B: 68.70
 - B-C: 12.90
 - C-D: 12.90
 - D-E: 15.00
 - E-F: 4.50
 - F-G: 4.50
 - G-H: 4.50
 - H-A: 4.50
- Internal Features:**
 - A rectangular area labeled "BUD." with dimensions 12.90 x 12.90.
 - A circular feature labeled "KOL." with a diameter of 4.08 m.
- Boundary Lines:**
 - PV (Public Road) along the bottom and left sides.
 - SV (Private Road) along the right side.
- Scale:** 0 to 10 meters.
- Text:**
 - "ODDZIAŁ W STOKIENIE"
 - "Miejscowość: Stokieniec"
 - "Lp. działki: 122-01/02"
 - "Data: 2010-01-20"
 - "Wykonanie: 2010-01-20"
 - "Zatwierdzenie: 2010-01-20"
 - "Podpis: [Signature]"

Hand-drawn diagram of a road cross-section. The diagram shows a central cross-section line, a dashed line for the road edge, and a solid line for the shoulder edge. The road width is labeled '10m', the shoulder width is '10m', and the verge width is '10m'. The road surface is labeled 'asph' and the shoulder is 'grass'. The diagram also shows a cross-section of the road with a central line and a dashed line for the road edge. The road width is labeled '10m', the shoulder width is '10m', and the verge width is '10m'. The road surface is labeled 'asph' and the shoulder is 'grass'.